


ROOM NUMBER LEGEND

- 100 FUNCTIONAL ROOM NUMBER
- 10 RETIRED ROOM NUMBER

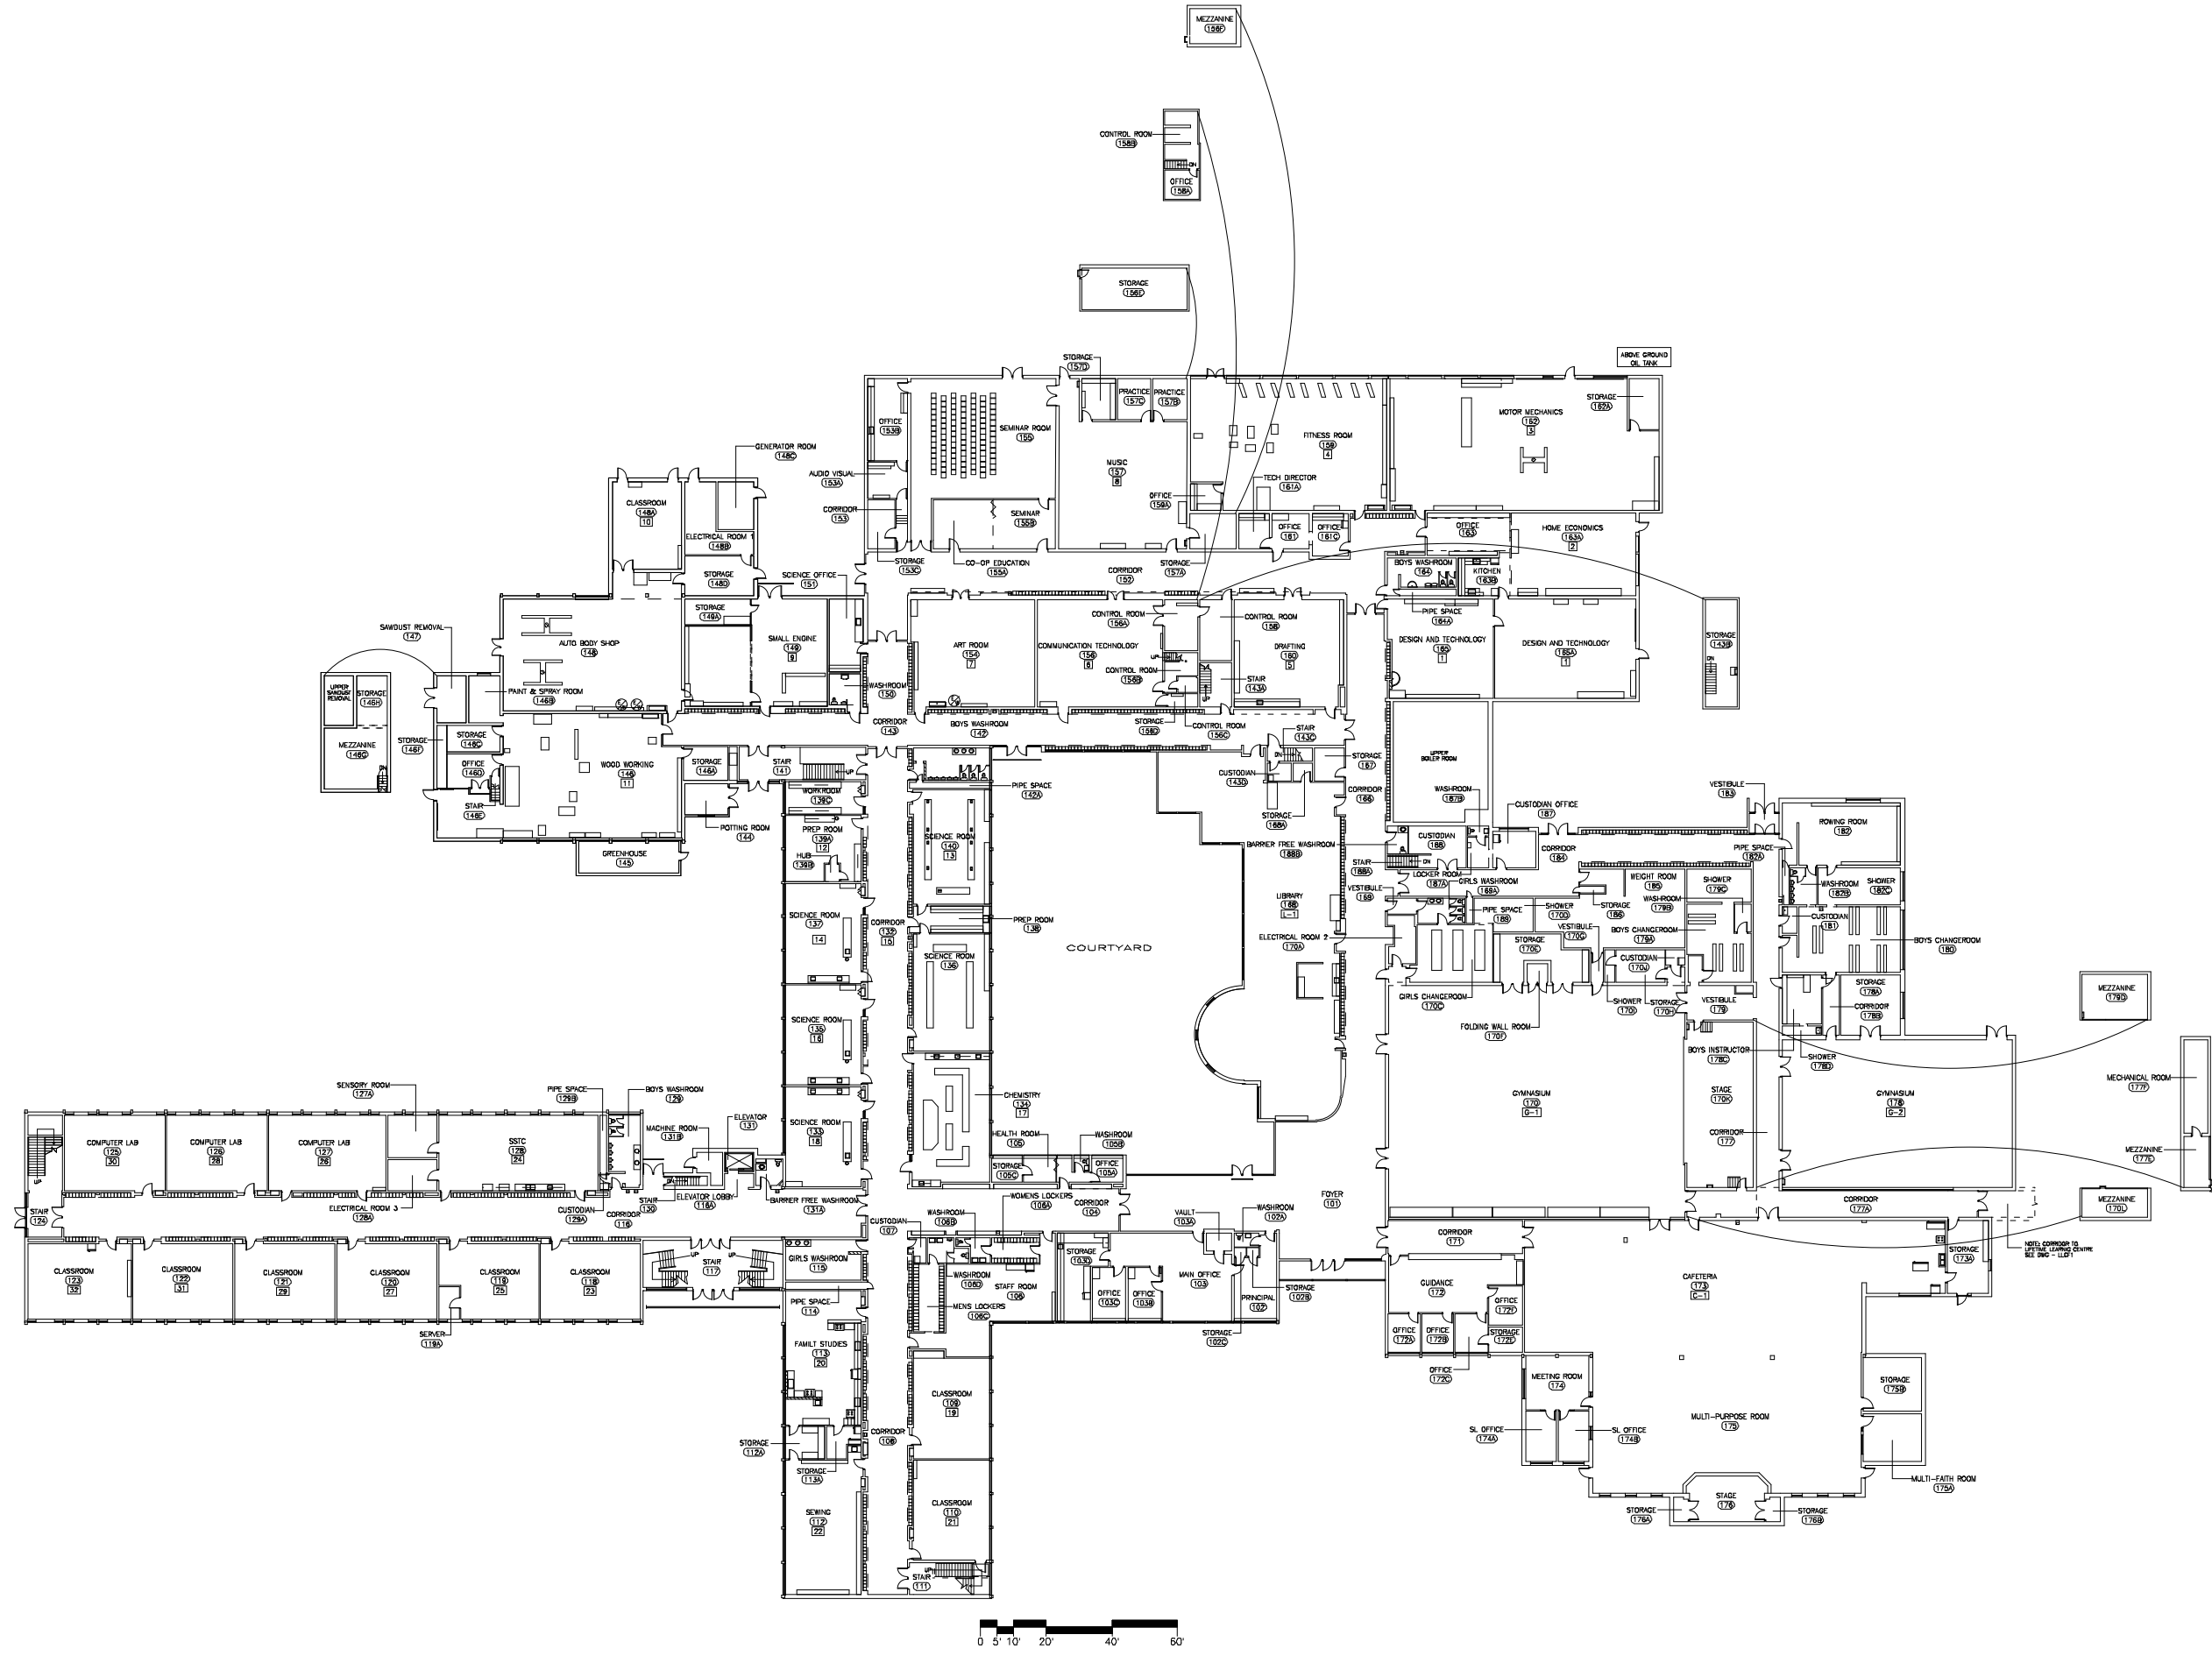

JUN 2024

EDEN SECONDARY
 FIRST FLOOR PLAN — ARCHITECTURAL
 535 Lake Street, St. Catharines, ON.

